


ELEVATION OF PICTURE SHEET
1/2" = 1'-0"

LIGHTING EQUIPMENT

- 6 - 120W 6V PIN SPOTS
- 37 - 6" 500W ELLIPSOIDALS
- 2 BUNDLES OF 3 CABLES, 50' LONG
- 4 - THREE-FOR-JUMPERS
- 8 - TWO-FOR-JUMPERS

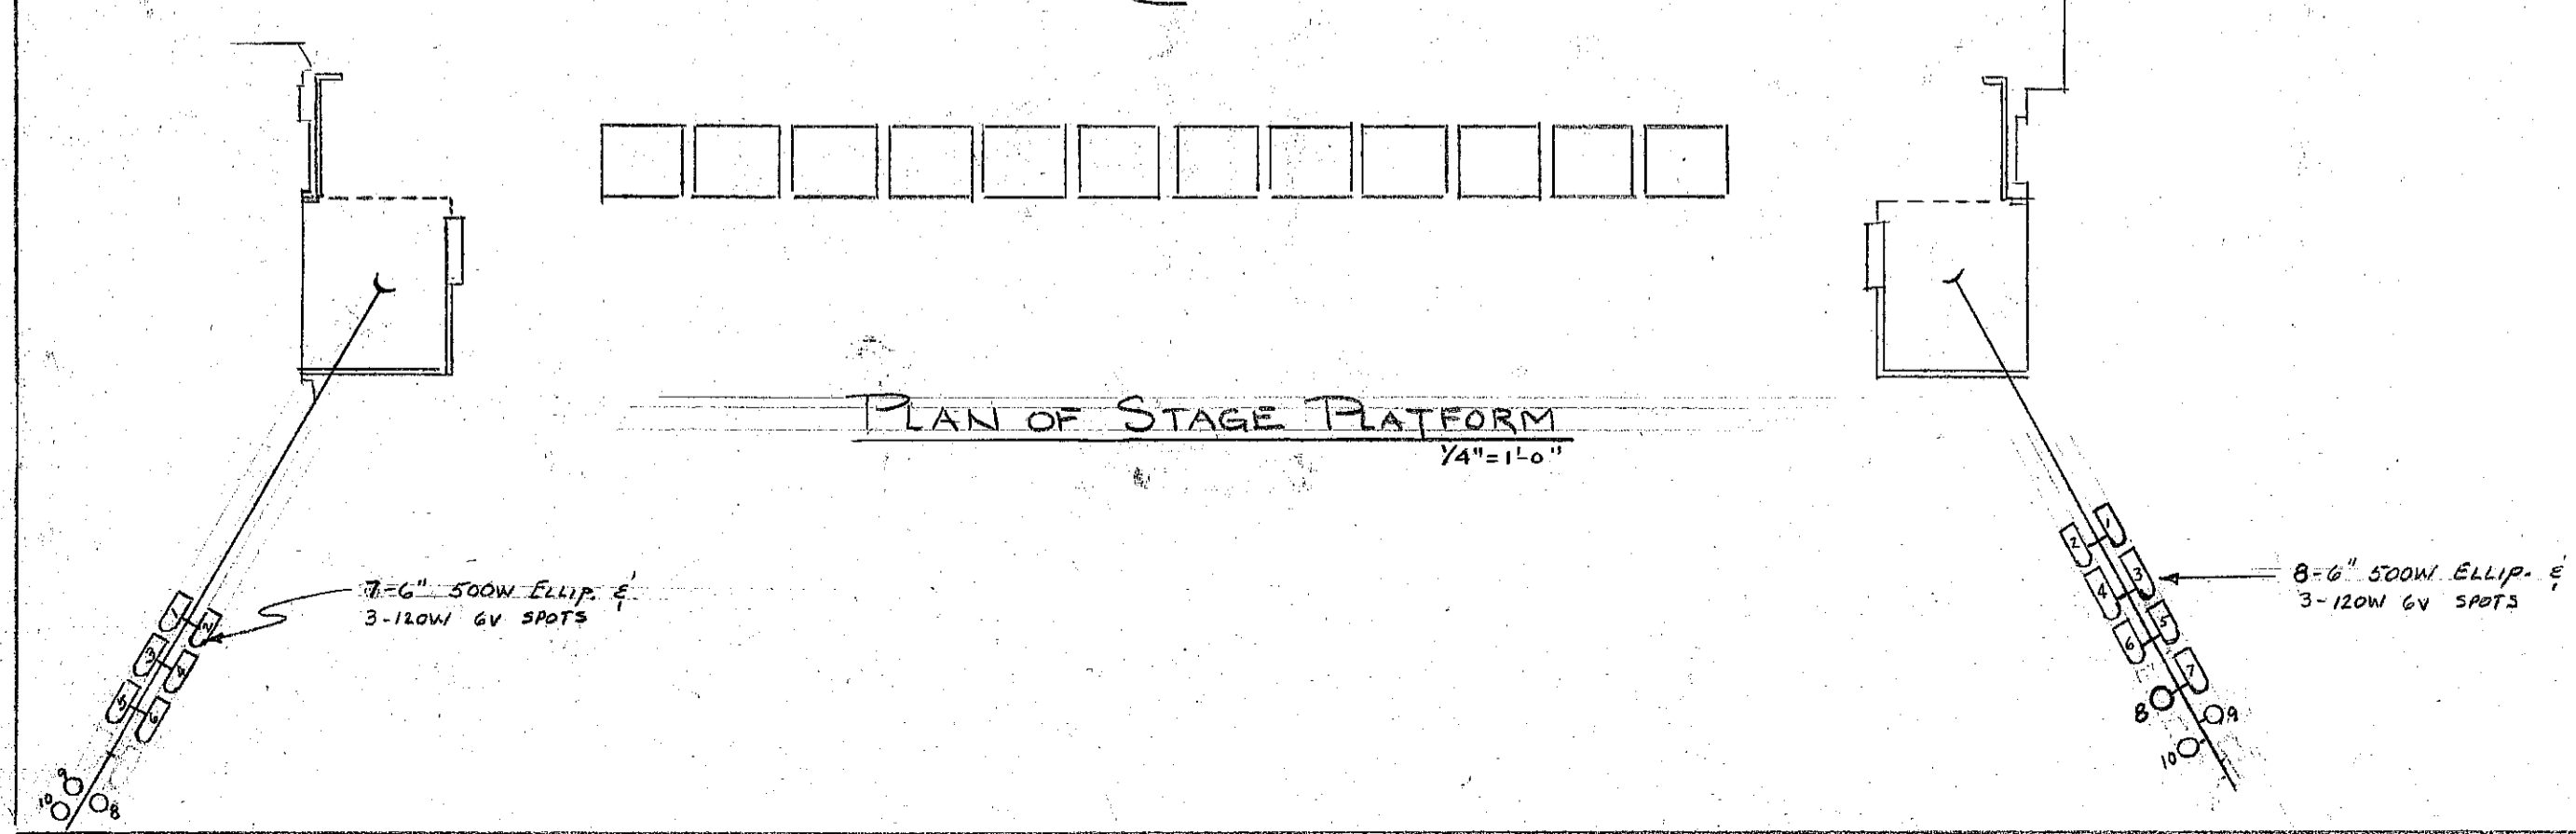

1	5/24/67	GENERAL REVISIONS PER JOB SITE INSPECTION
REV.	DATE	DESCRIPTION
LIGHTING BY FEDER		
15 WEST 38 STREET, NEW YORK 18, N. Y.		
JOB TITLE	WASHINGTON SALUTE TO THE AMERICAN MUSICAL THEATRE	JOB NUMBER
DWG. TITLE	PLAN & DETAIL	DWG. NO. ZZ-1
DRAWN BY: D.L.		SCALE: AS SHOWN
CHECKED BY:		DATE: 5-15-67