



STAGE PLAN

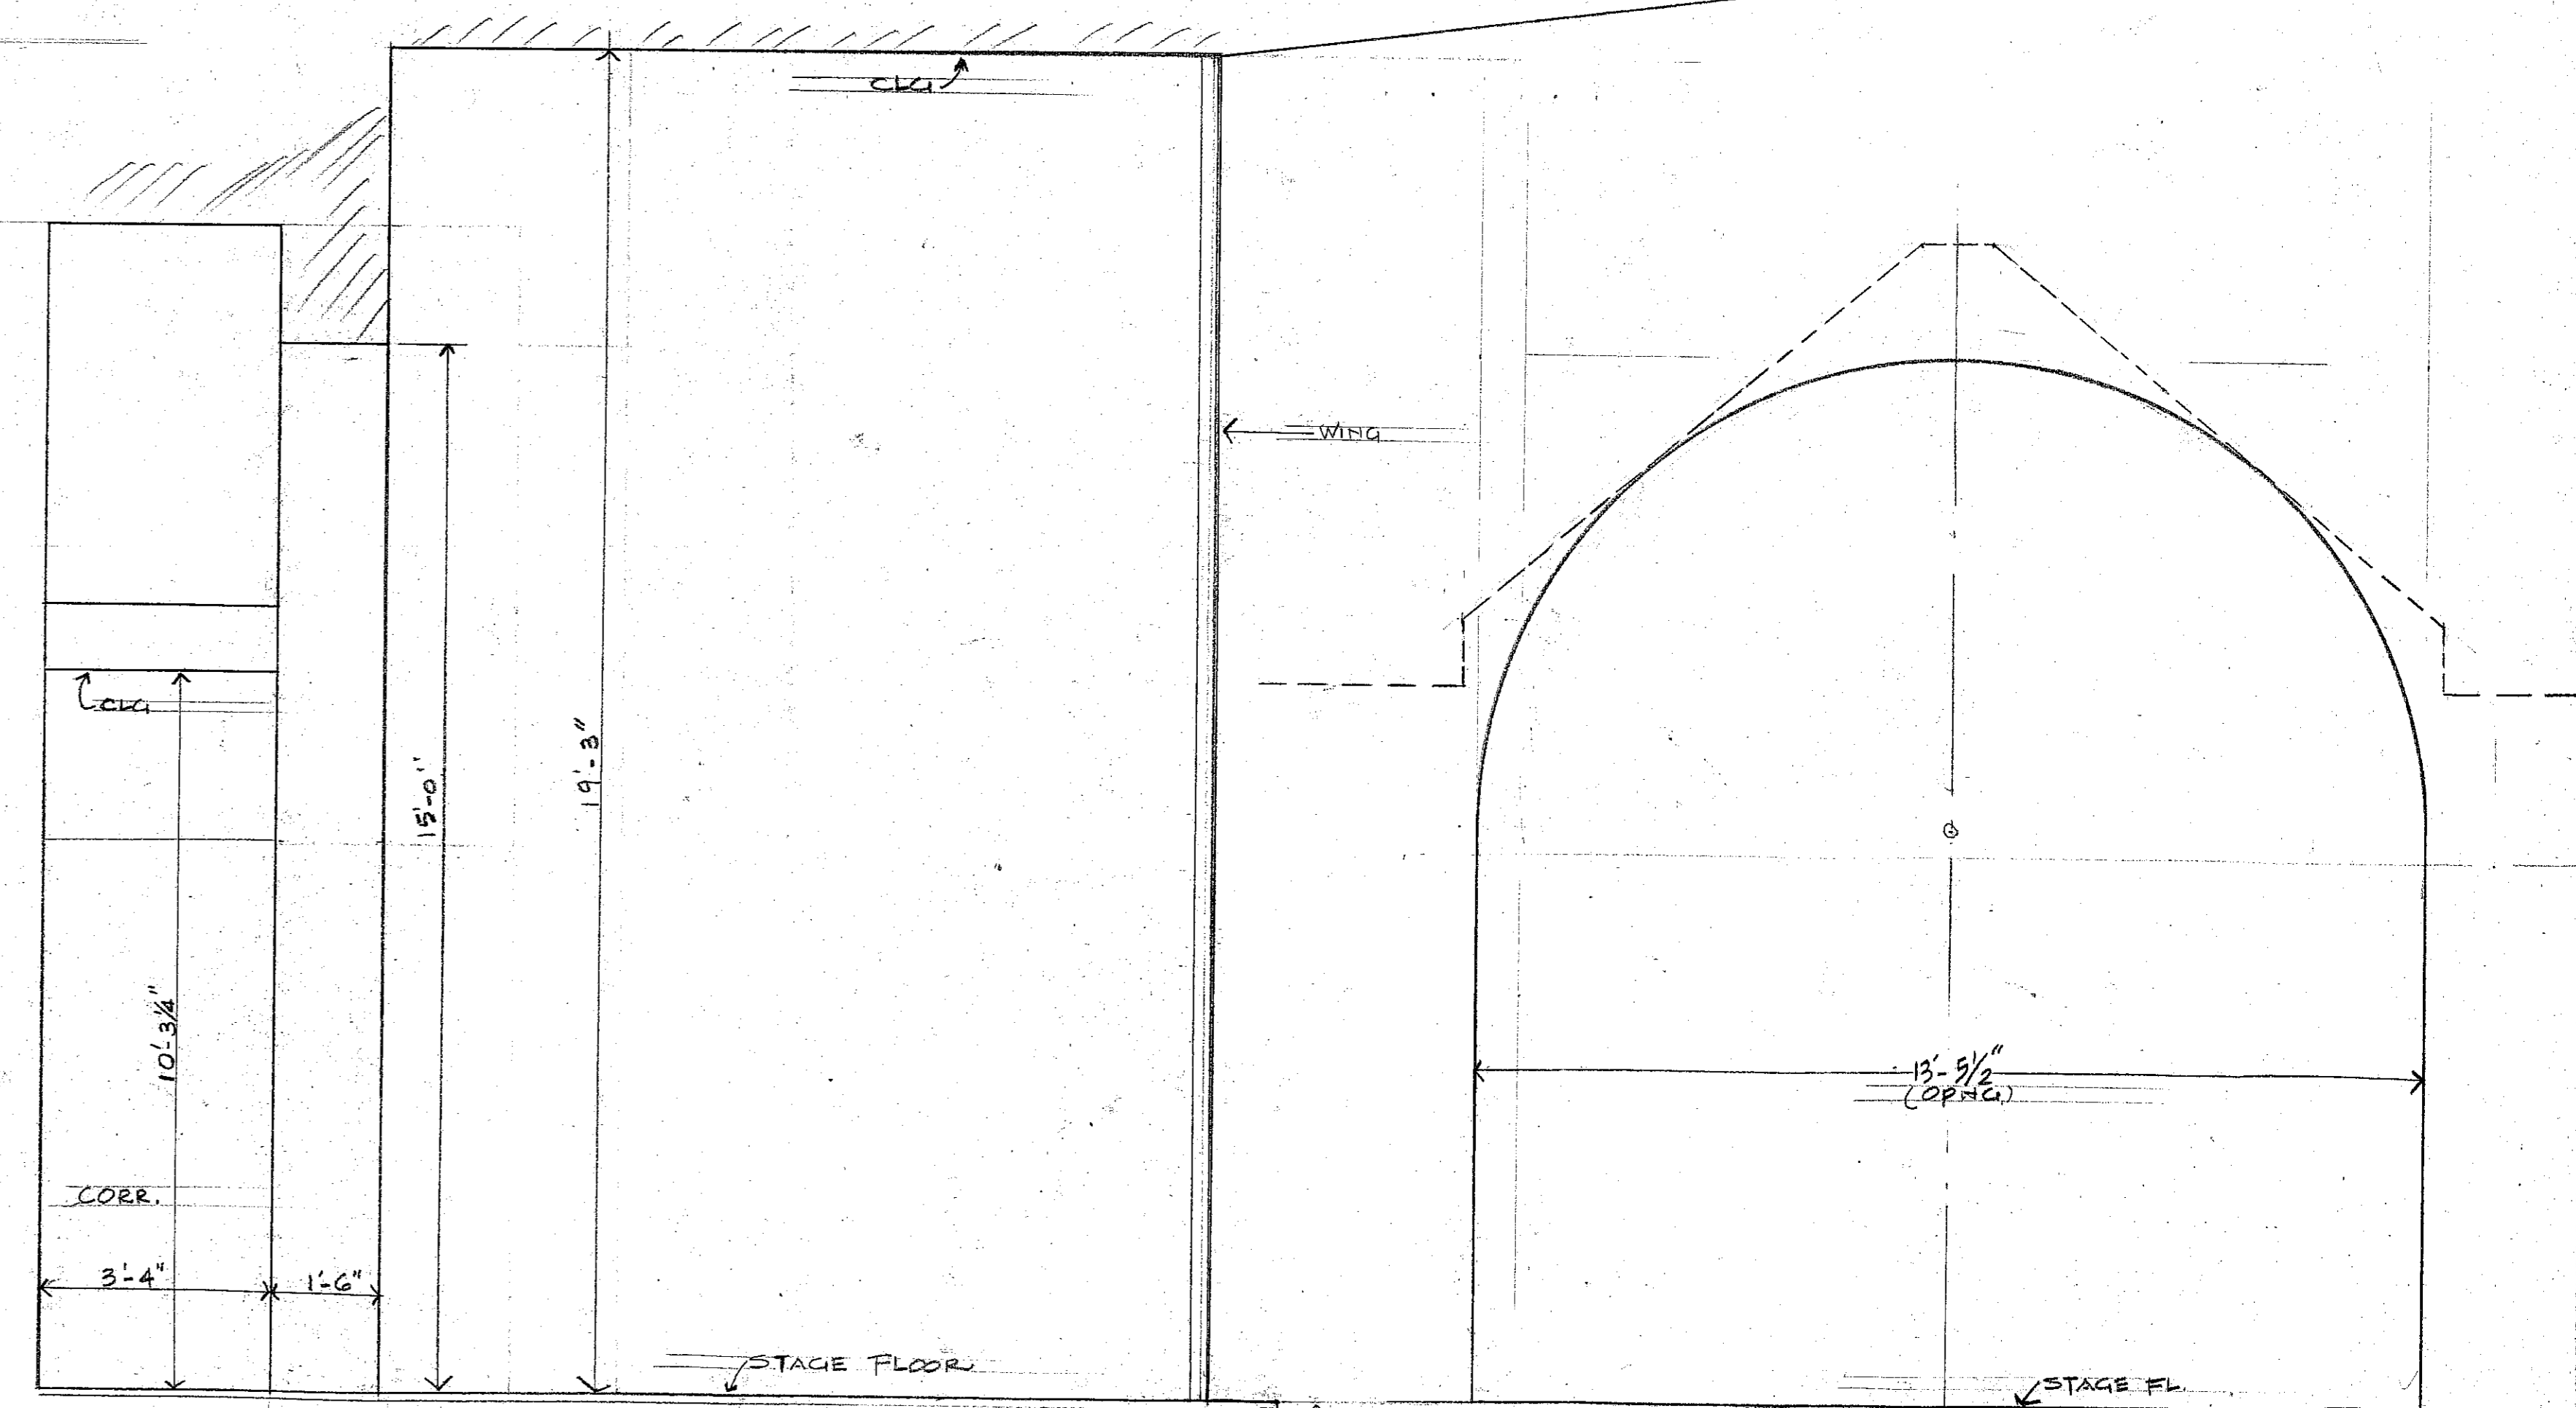

SECTION A-A

ELEVATION OF ARCH

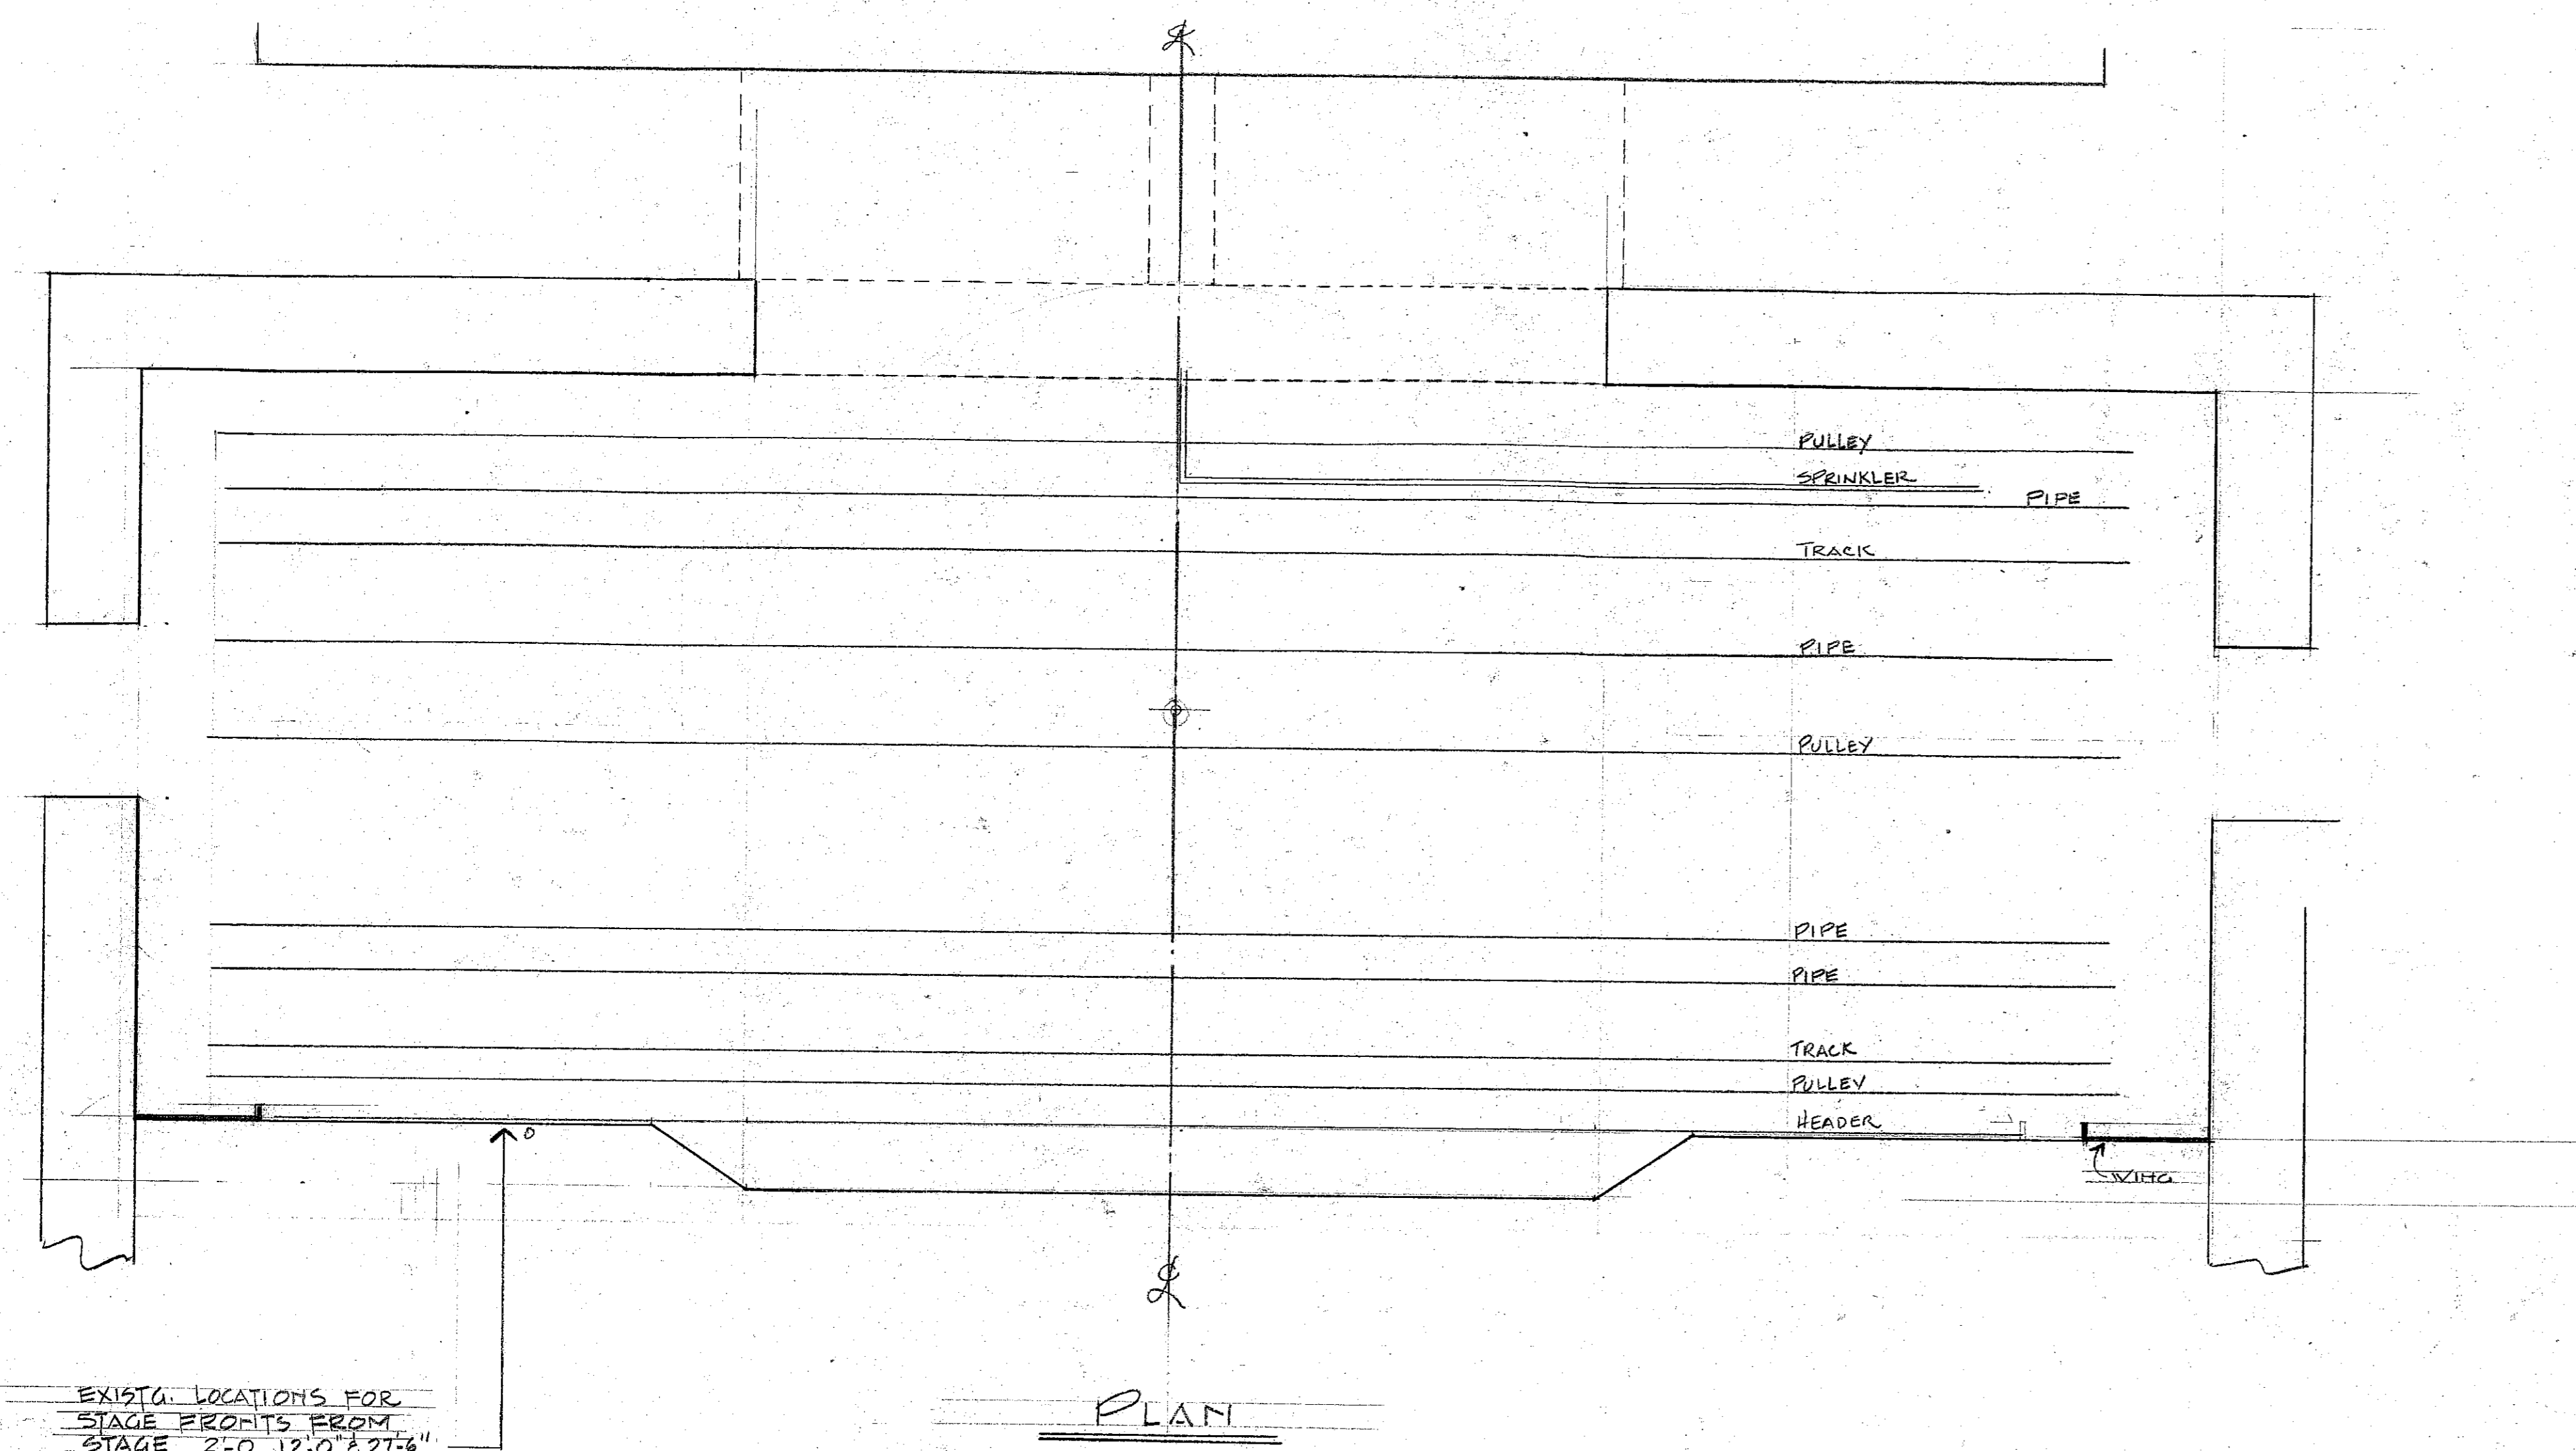

PLAN

EXIST'G LOCATIONS FOR STAGE PROPS FROM STAGE, 2'-0, 12'-0 & 27'-8"

REV.	DATE	DESCRIPTION
LIGHTING BY FED		
15 WEST 38 STREET, NEW YORK 18		
JOB TITLE	THEATER 4	
	55 STREET N.Y.	
DWG. TITLE	STAGE PLAN	
DRAWN BY:	SCALE: 1/2"	
CHECKED BY:	DATE: 8-	