
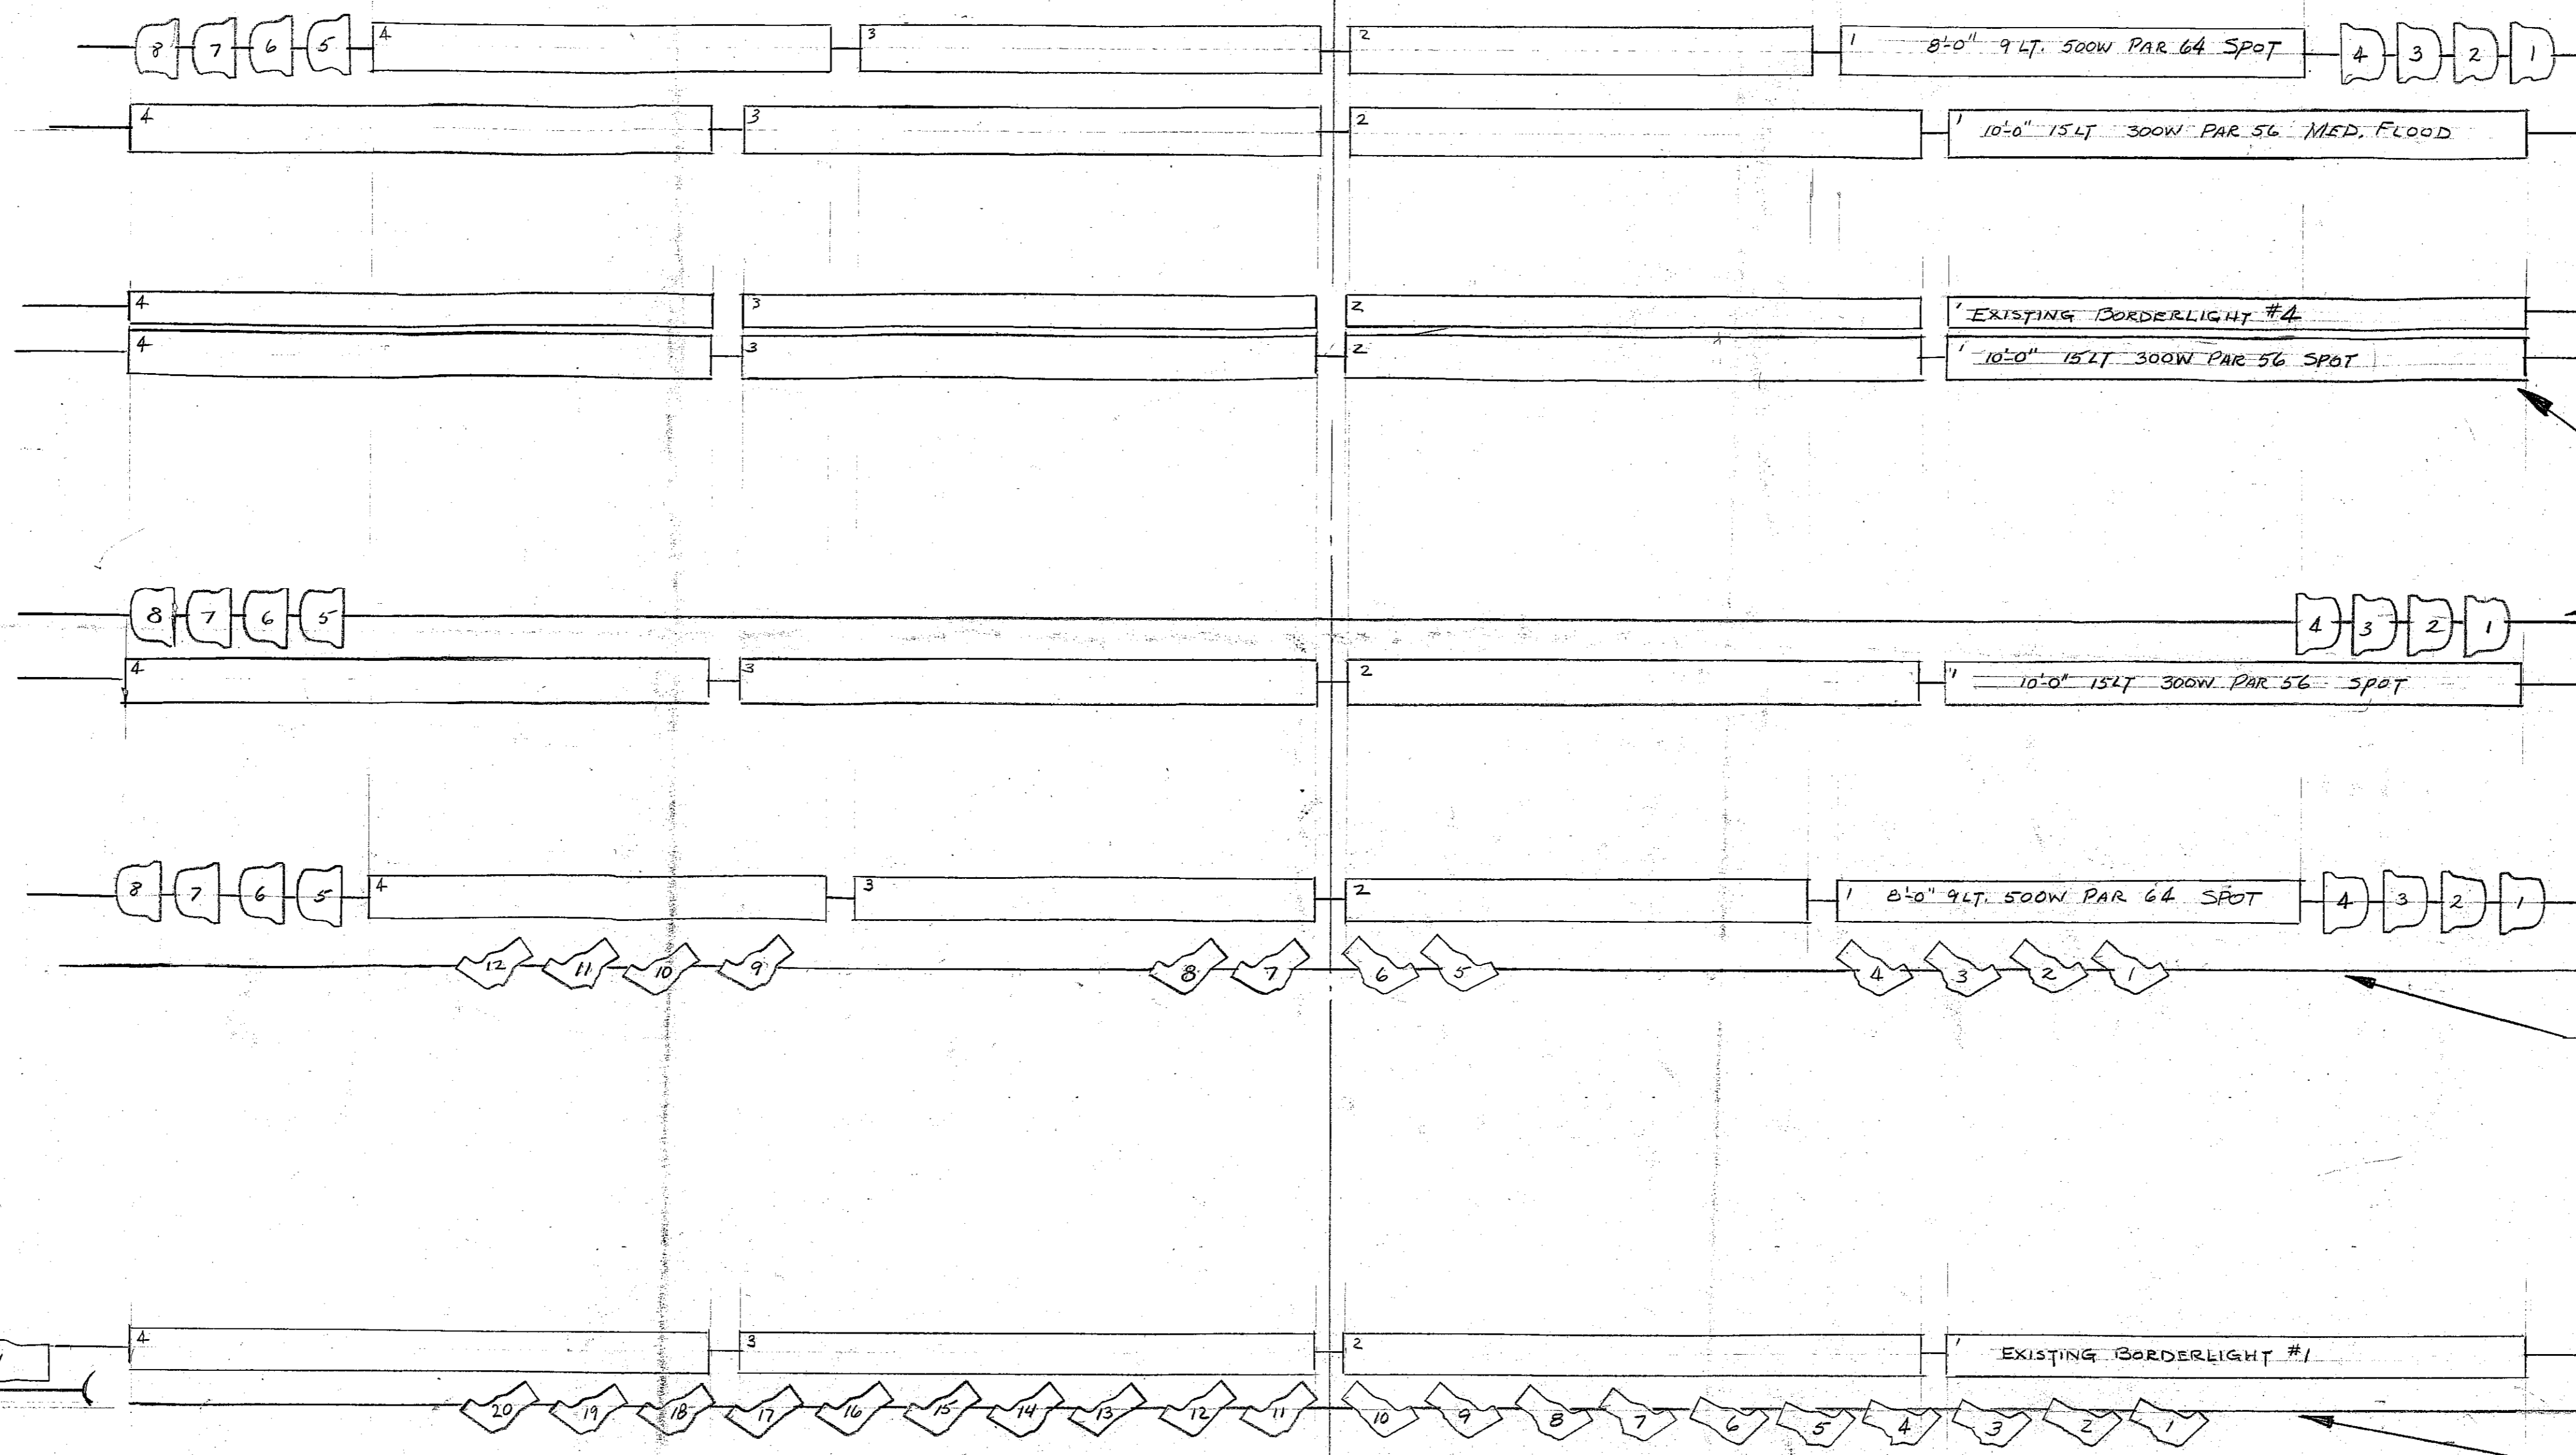
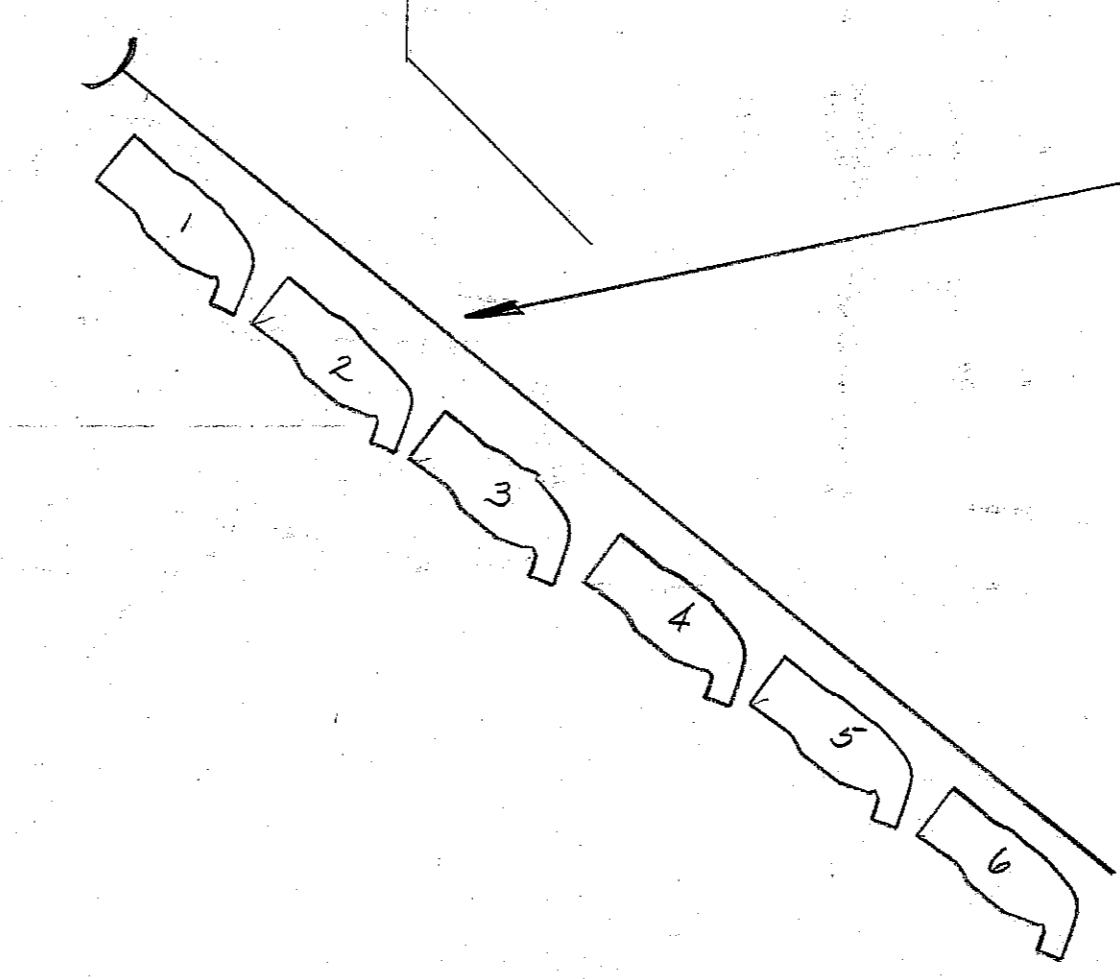
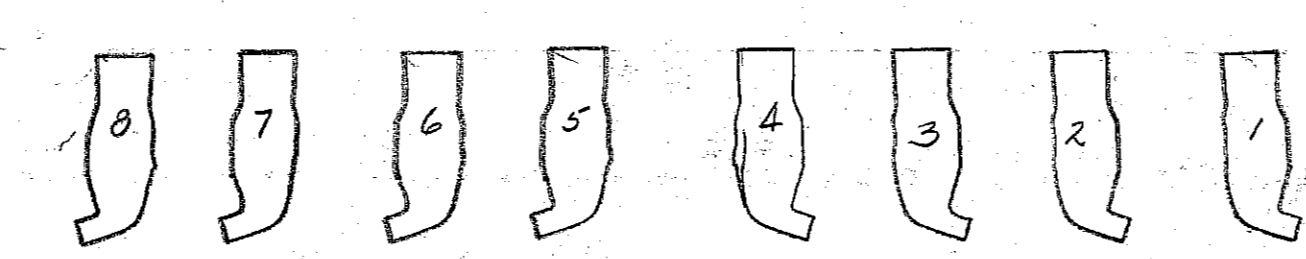
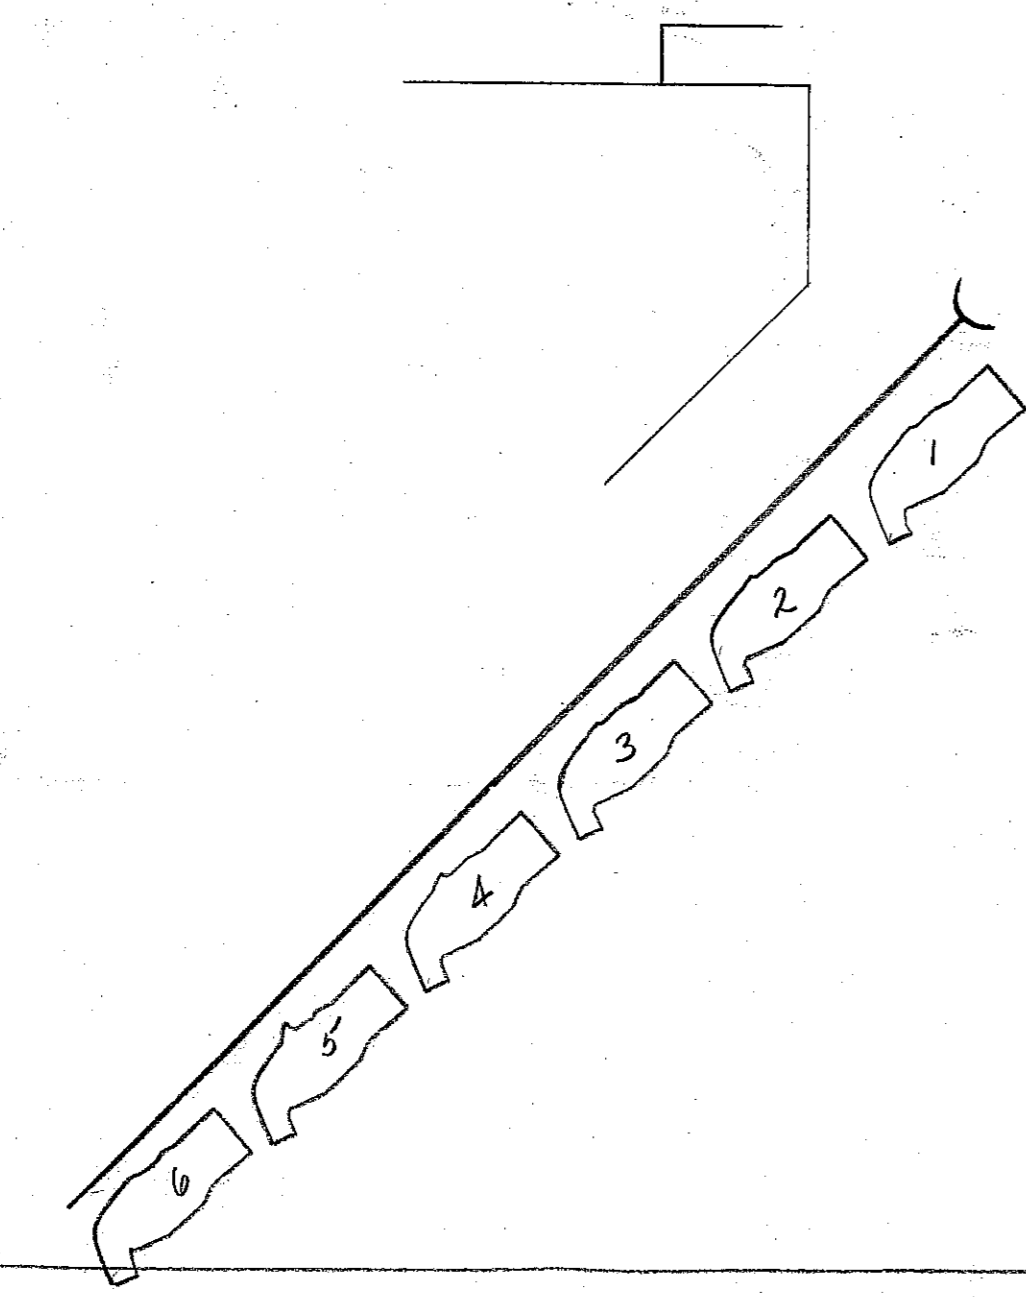
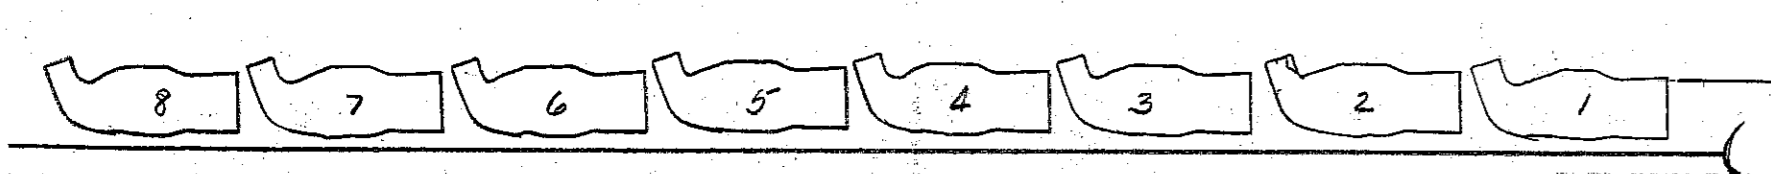
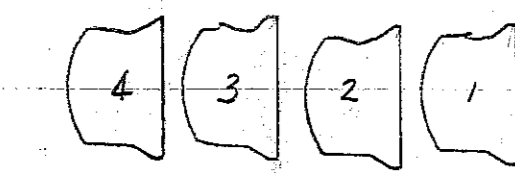
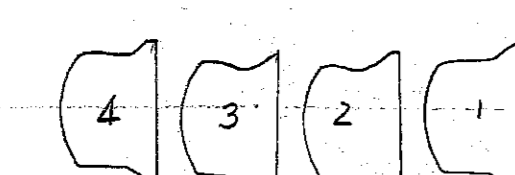
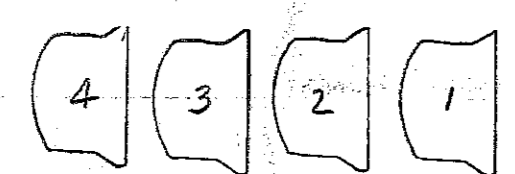
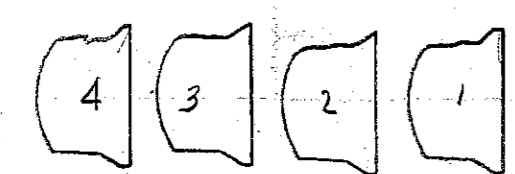


100' scale - 1/2" = 1'-0"

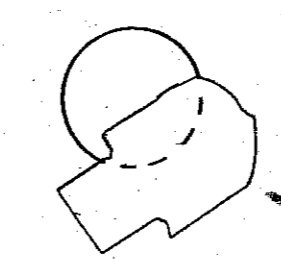

FLOATERS (L&R): 7-16" 2000W FRESNEL ON ROLLING STAND, BLACK RISERS, BARN DOORS & COLOR FRAME CASE

PIPE #10: 4-8'-0" 9LT. 500W PAR 64 SPOT X-RAY & 4-10" 750W BEAM PROJ.

PIPE #9: 4-10'-0" 15LT. 300W PAR 56 MED. FL. X-RAY

BOOM #4 (L&R): 4-16" 1500W BEAM PROJ.

PIPE #8: EXISTING BORDERLIGHT #4

PIPE #7: 4-10'-0" 15LT. 300W PAR 56 SPOT X-RAY

PIPE #6: 8-10" 750W BEAM PROJ.

BOOM #3 (L&R): 4-16" 1500W BEAM PROJ.

PIPE #5: 4-10'-0" 15LT. 300W PAR 56 SPOT X-RAY

PIPE #4: 4-8'-0" 9LT. 500W PAR 64 SPOT X-RAY & 8-10" 750W BEAM PROJ.

BOOM #2 (L&R): 4-16" 1500W BEAM PROJ.

PIPE #3: 12-6" 750W ELLIPSOIDAL SPOTS

BOOM #1 (L&R): 4-16" 1500W BEAM PROJ.

PIPE #2: EXISTING BORDERLIGHT #1


TORMENTOR (L&R): 8-8" 1000W ELLIPSOIDAL SPOTS

PIPE #1: 20-6" 750W ELLIPSOIDAL SPOTS

BALCONY RAIL: 8-8" 1000W ELLIPSOIDAL SPOTS

BOX BOOM (L&R): 6-8" 1000W ELLIPSOIDAL SPOTS

REV.	DATE	DESCRIPTION
LIGHTING BY FEDER		
15 WEST 38 STREET, NEW YORK 18, N. Y.		
JOB TITLE	"MY FAIR LADY"	JOB NUMBER
DWG. TITLE	CITY CENTER PRODUCTION	DWG. NO.
DRAWN BY: A.H.F.		SCALE: 1/2" = 1'-0"
CHECKED BY:		DATE: MAY 1 1964

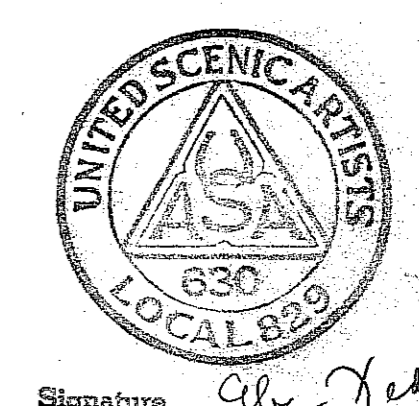

Signature: A.H.F.