



BOOTH: 2 3000W DYNABEAMS

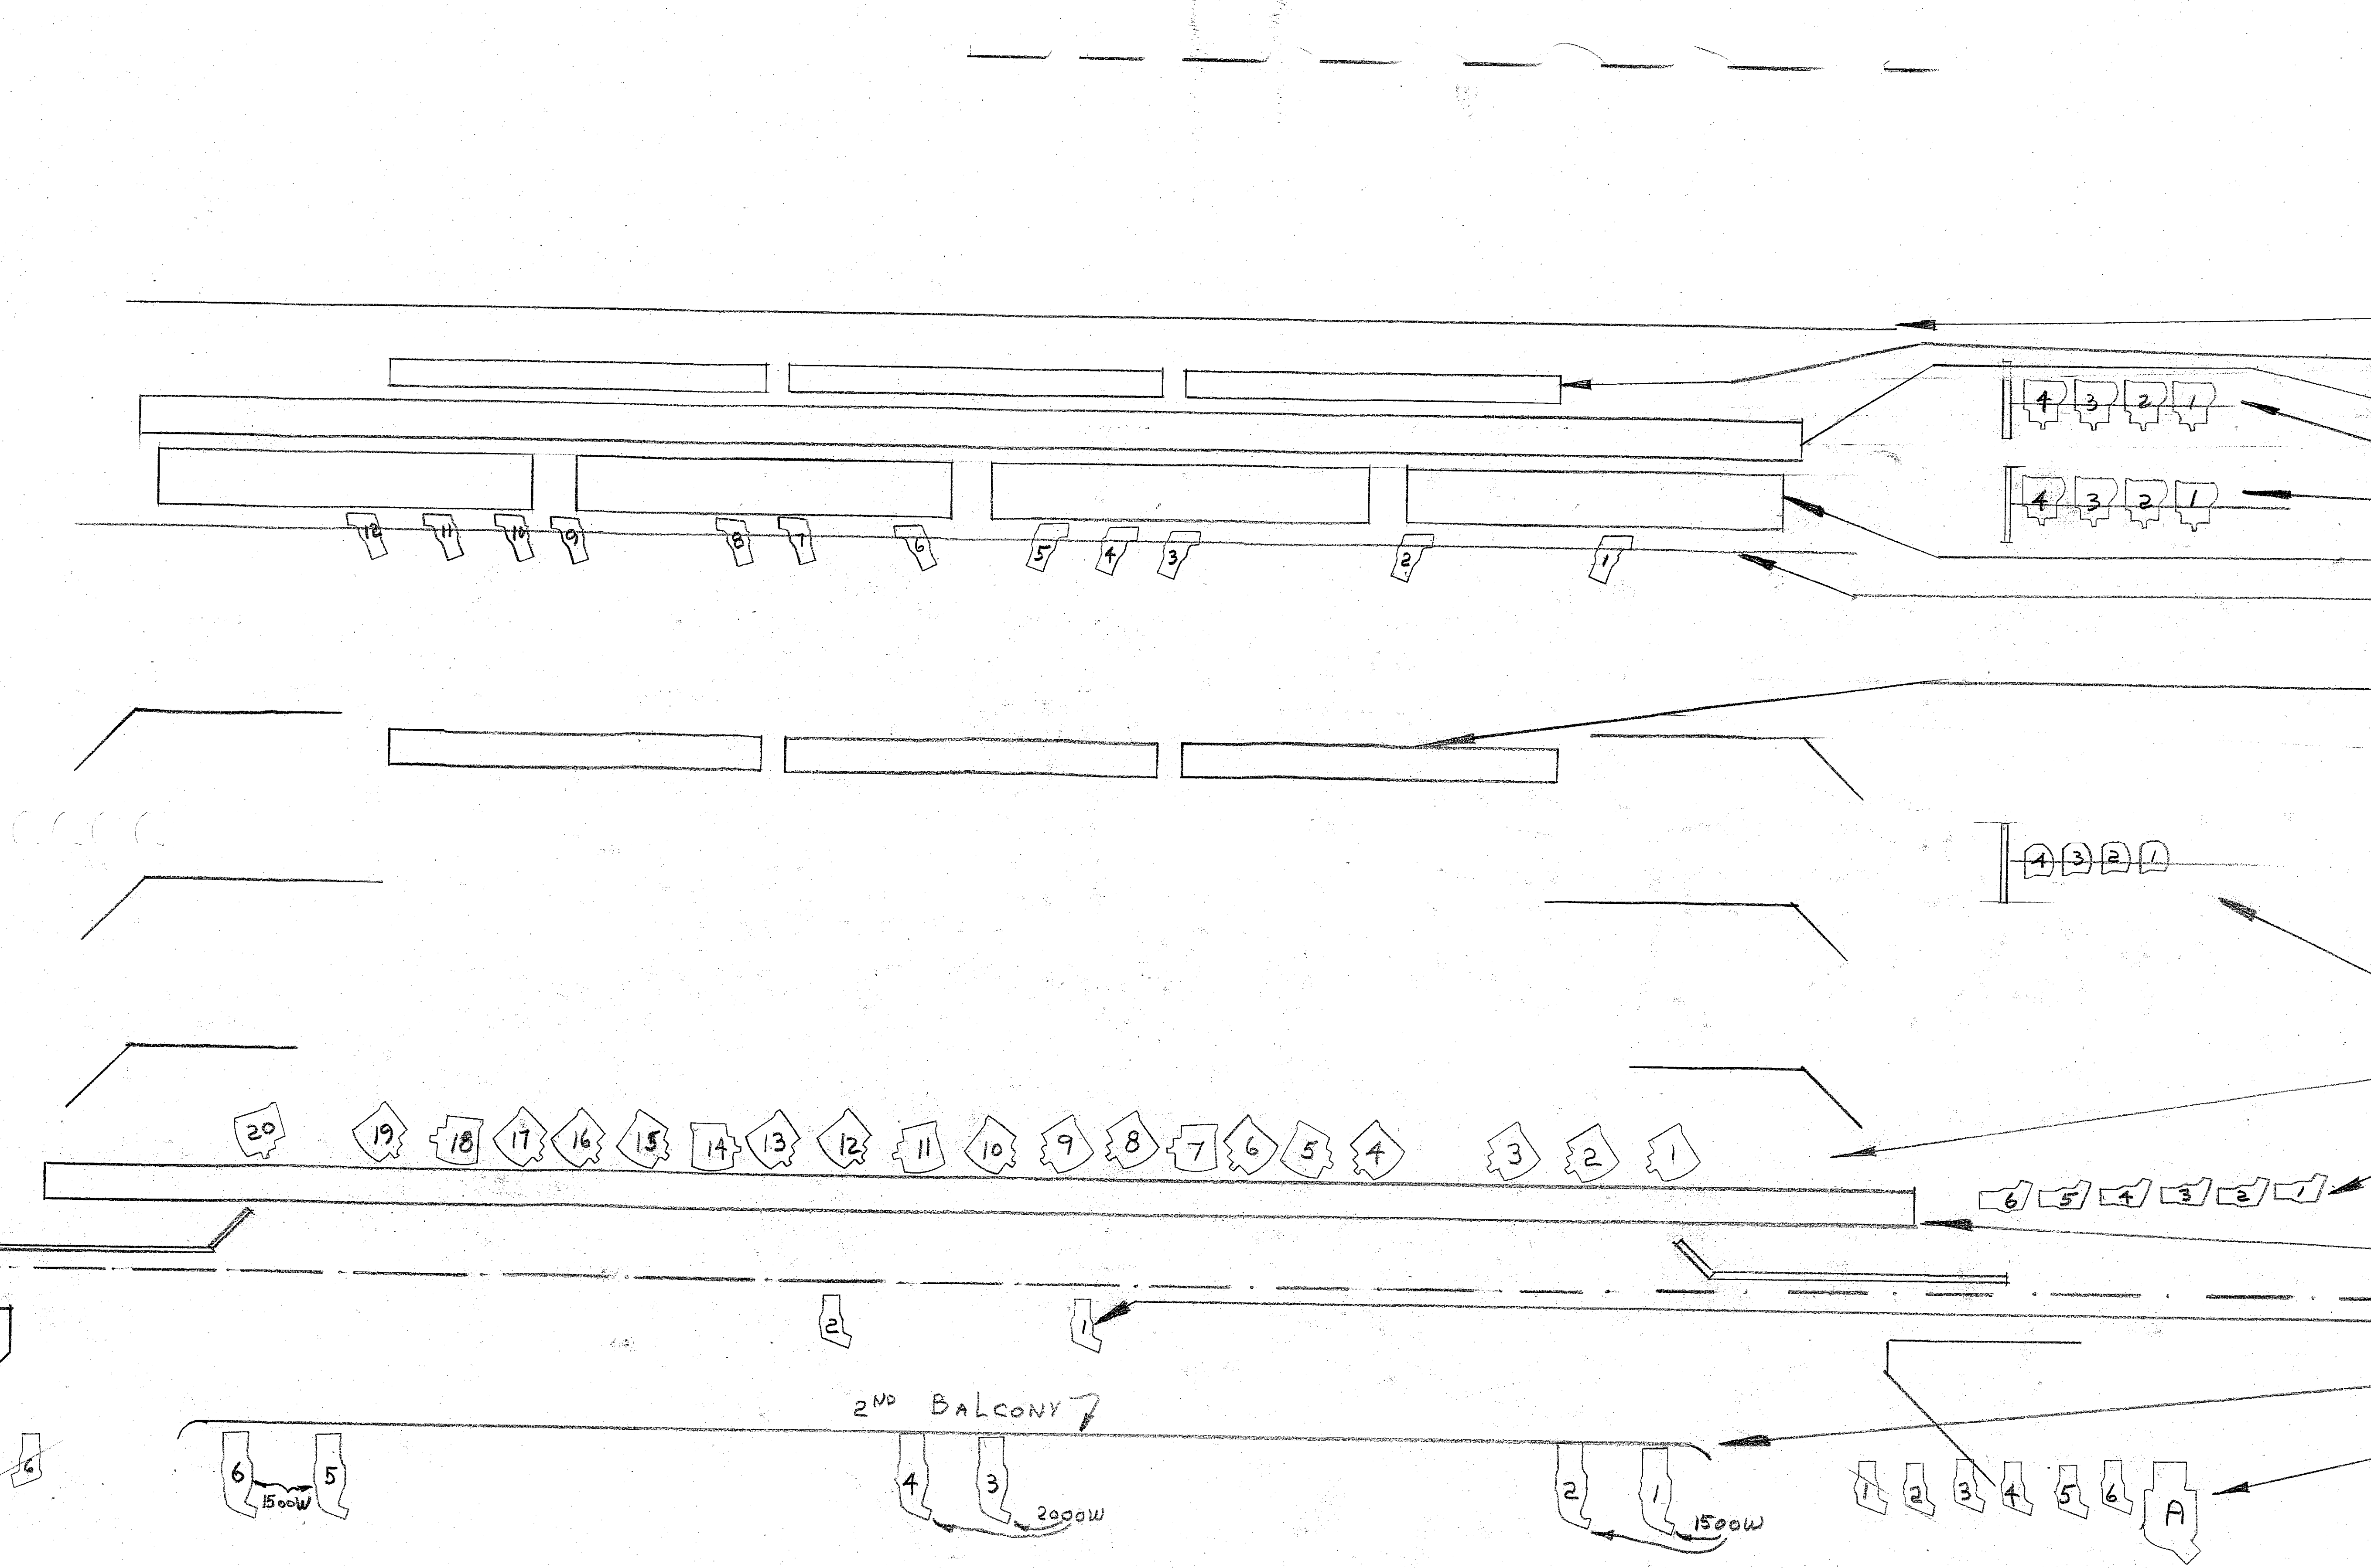

29  
28  
27  
26  
25  
24  
23  
22  
21  
20  
19  
18  
17  
16  
15  
14  
13  
12  
11  
10  
9  
8  
7  
6  
5  
4  
3  
2  
1  
0

- SKYDRAP
- PITTLIGHTS: 3-UNITS WITH 60W LAMPS
- HOUSE BORDER #4
- LADDER #3 4-8" FRESNELS 1000W EACH  
STAGE LEFT & RIGHT
- LADDER #2 4-8" FRESNELS 1000W EACH
- PIPE #4 4-CLEAR XRAY UNITS 300W.
- PIPE #3 12-6" ELLIPSOIDAL SPOTS 500W EACH
- PIPE #2 - 3 12 LITE X RAYS R40 300W SPOTS
- LADDER #1: STAGE LEFT & RIGHT 4-6" FRESNELS  
300W EACH
- PIPE # 20-8" FRESNEL 1000W EA.
- TORMENTOR #1: STAGE LEFT & RIGHT 6-6" ELLIPSOIDALS 500W EA.
- HOUSE BORDER
- 1ST BALCONY: 2-6" ELLIPSOIDAL SPOTS 1000W EA.
- 2ND BALCONY: 6-6" ELLIPSOIDAL SPOTS 4-1500W EA. & 2-2000W EA.
- BOX TORMS: STAGE L & R - 6-6" ELLIPSOIDAL 6 500W LAMPS  
1-SUPER LEXO 2000W.

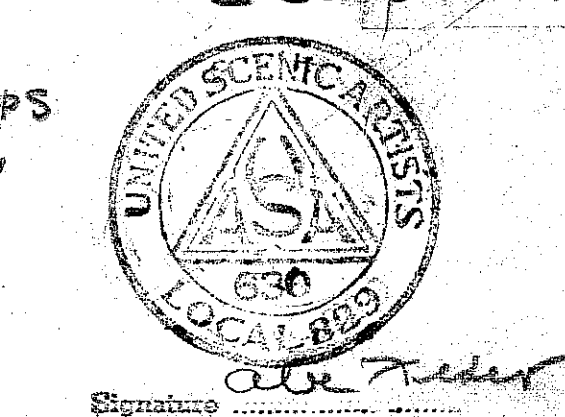

LIGHTING BY FEDER  
1195 PARK AVE NEW YORK CITY 28 NY.  
WHAT EVERY WOMAN JOINS  
JOB KNOWS NYC F 21  
HANGING PLAN  
SCALE 1/8"=1'-0"  
12/17/54